




SYSTEM PROFILES

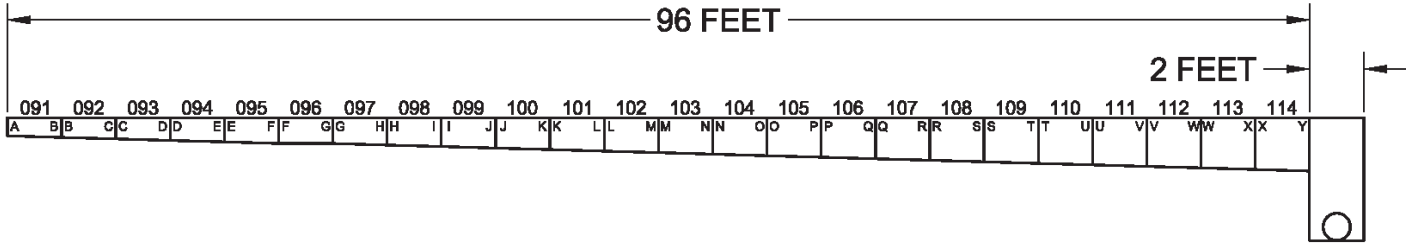

One Directional Trench Without Neutrals

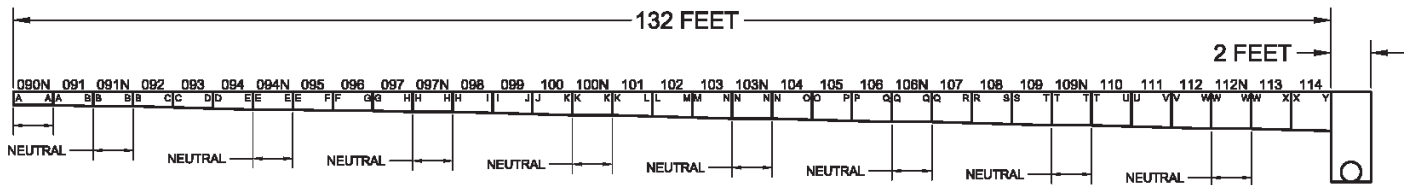

One Directional Trench With Neutrals

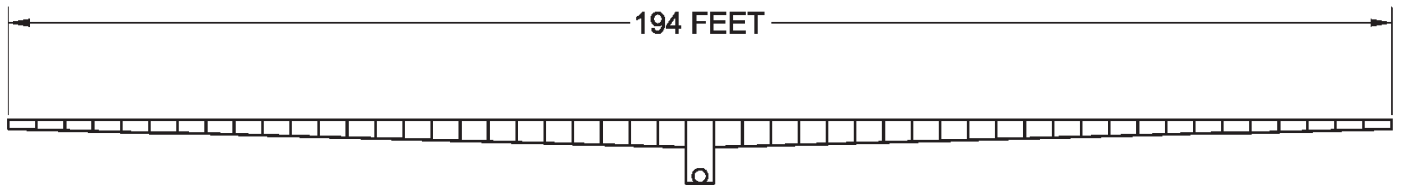

Bi-Directional Trench Without Neutrals



Bi-Directional Trench With Neutrals